

ORDINANCE #224

ANNEXATION OF PART OF SE ¼ OF SECTION 35, TOWNSHIP 140 NORTH,
RANGE 52 WEST, CASS COUNTY, NORTH DAKOTA

BE IT ORDAINED BY THE CITY COUNCIL OF THE CITY OF CASSELTON, CASS
CONTY, NORTH DAKOTA

WHEREAS, the owners of this property have petitioned the City for annexation of this
property to the City for the purpose of developing the same; and

WHEREAS, the Planning and Zoning Commission of the City has reviewed the proposed
annexation and plat for this property and has recommended approval of the same; and

WHEREAS, Notice of the time and place set for final action on the Petition has been
published one time in the official newspaper of the City; and

WHEREAS, No objections have been presented to the City and the City Council has
determined that in order to provide for appropriate city services for the purposed
development it is in the best interests of the City to annex this property into the City of
Casselton; so

NOW THEREFOR, This property, which is legally described in the attached Annexation
Plat, prepared by the City Engineer, is hereby annexed and made part of the City of
Casselton; and

THIS ORDINANCE shall be effective when a certified copy of this ordinance and an
accurate map of the annexed area, certified by the Mayor, are filed with the County
Recorder.

Approved:


Edward McConnell, Mayor

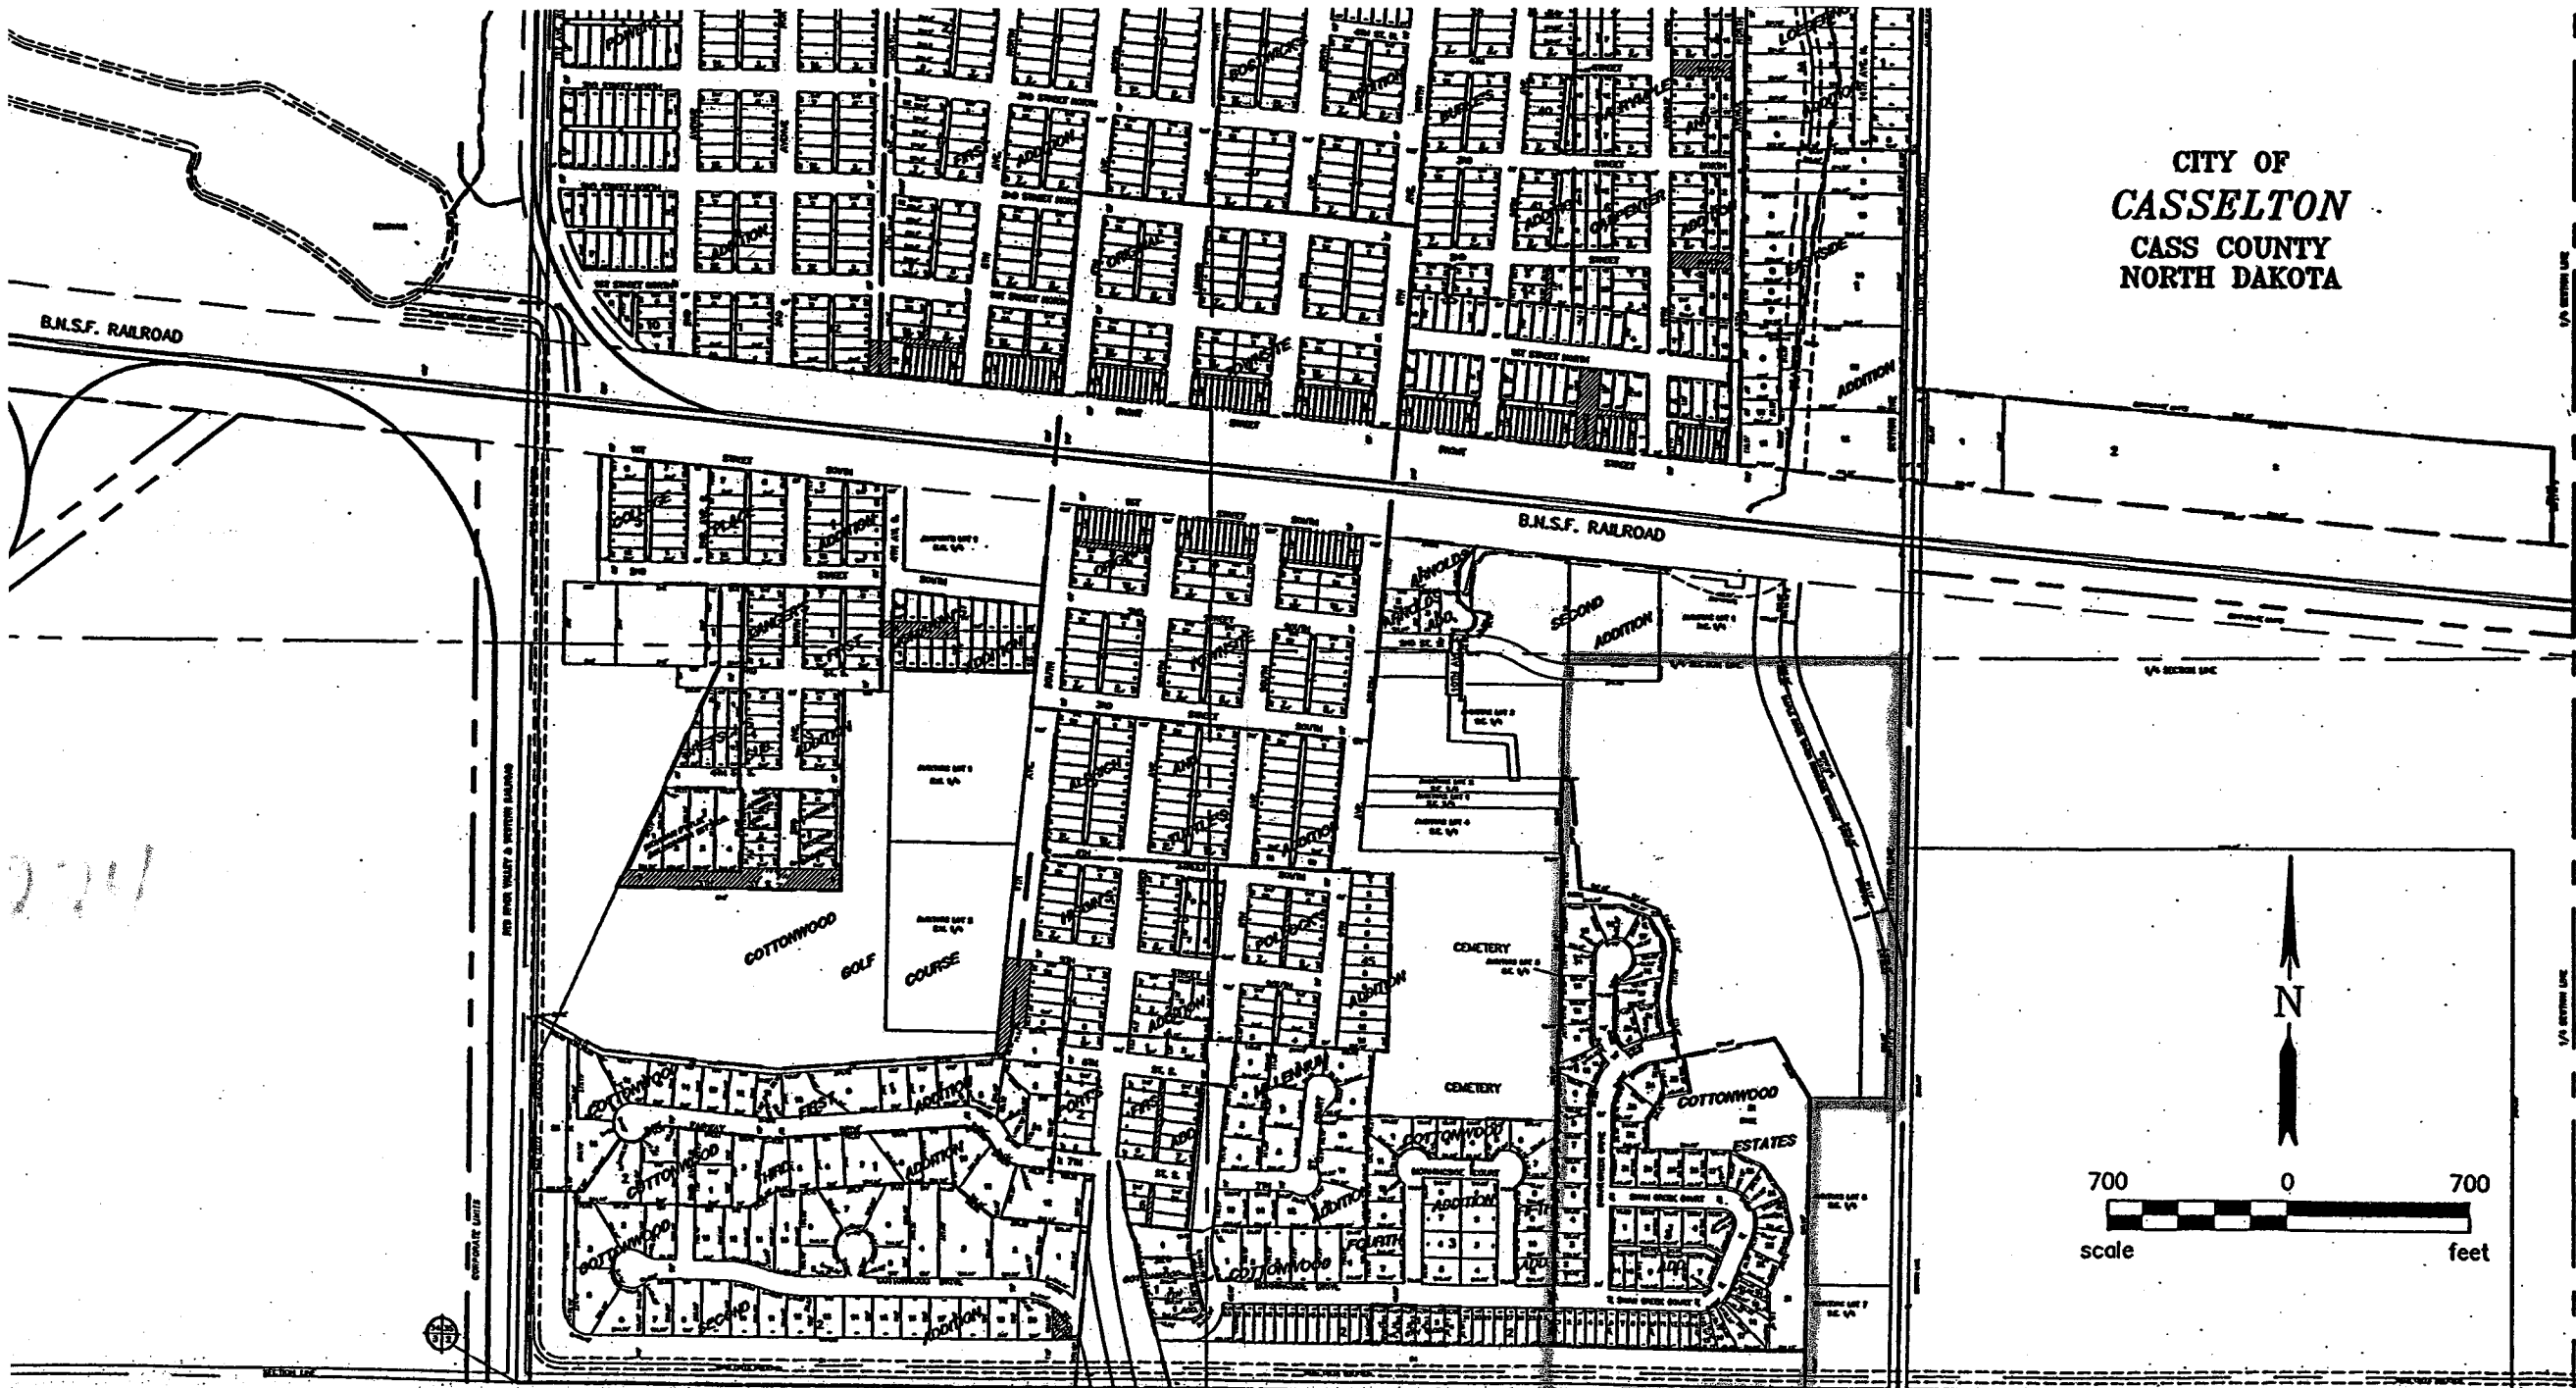
Attest:



Lynae T. Sims, Auditor

First reading – June 3, 2002

Second reading and final adoption – June 17, 2002

CITY OF
CASSELTON
CASS COUNTY
NORTH DAKOTA



 **moore engineering, inc.**
Consulting Engineering - Land Surveying
West Fargo - Fargo, ND

CITY MAP - NORTH
CITY OF CASSELTON
CASS COUNTY, NORTH DAKOTA

DATE 03/13/08	REVISED	CH'D BY
DRAWN BY M.K.	PROJ. NO. 13313-1	SCALE AS SHOWN