

ORDINANCE NO. 4296

AN ORDINANCE TO ANNEX ALL THAT PART OF LOT 3, BLOCK 1, LEE'S RESUBDIVISION (PREVIOUSLY PLATTED AS LOT 4, BLOCK 1, KORYNTA-LEMM 4TH RESUBDIVISION), NOT PREVIOUSLY ANNEXED, TO THE CITY OF GRAND FORKS, NORTH DAKOTA, TOGETHER WITH THE FULL WIDTH OF ALL PLATTED STREETS AND PUBLIC RIGHTS-OF-WAY CONTIGUOUS THERETO.

BE IT ORDAINED BY THE CITY COUNCIL OF THE CITY OF GRAND FORKS, NORTH DAKOTA, THAT:

Section 1.

The following territory is hereby annexed to the City of Grand Forks, North Dakota, together with the full width of all platted streets and public rights-of-way contiguous thereto:

ALL THAT PART OF LOT 3, BLOCK 1, LEE'S RESUBDIVISION (PREVIOUSLY PLATTED AS LOT 4, BLOCK 1, KORYNTA-LEMM 4TH RESUBDIVISION), NOT PREVIOUSLY ANNEXED, TO THE CITY OF GRAND FORKS, NORTH DAKOTA.

SAID TRACT CONTAINS 119,804 SQUARE FEET OR 2.75 ACRES, MORE OR LESS, AND IS AS SHOWN ON THE ATTACHED MAP, WHICH IS BY REFERENCE MADE A PART HEREOF.

Section 2.

This ordinance shall be in full force and effect after its passage and approval as provided by law.



Michael R. Brown, Mayor

ATTEST:



Saroj Jerath, City Auditor

Introduction and first reading: **May 17, 2010**

Public Hearing: **June 7, 2010**

Second reading and final passage: **June 7, 2010**

Approved: **June 7, 2010**

Published: **Not required by law.**

Recorded:

704252


PG 2 of 3

GRAND FORKS COUNTY Recorded: 1/12/2011 at 2:45 PM

Return To: GRAND FORKS CITY

PO BOX 5200

GRAND FORKS, ND 58206-5200

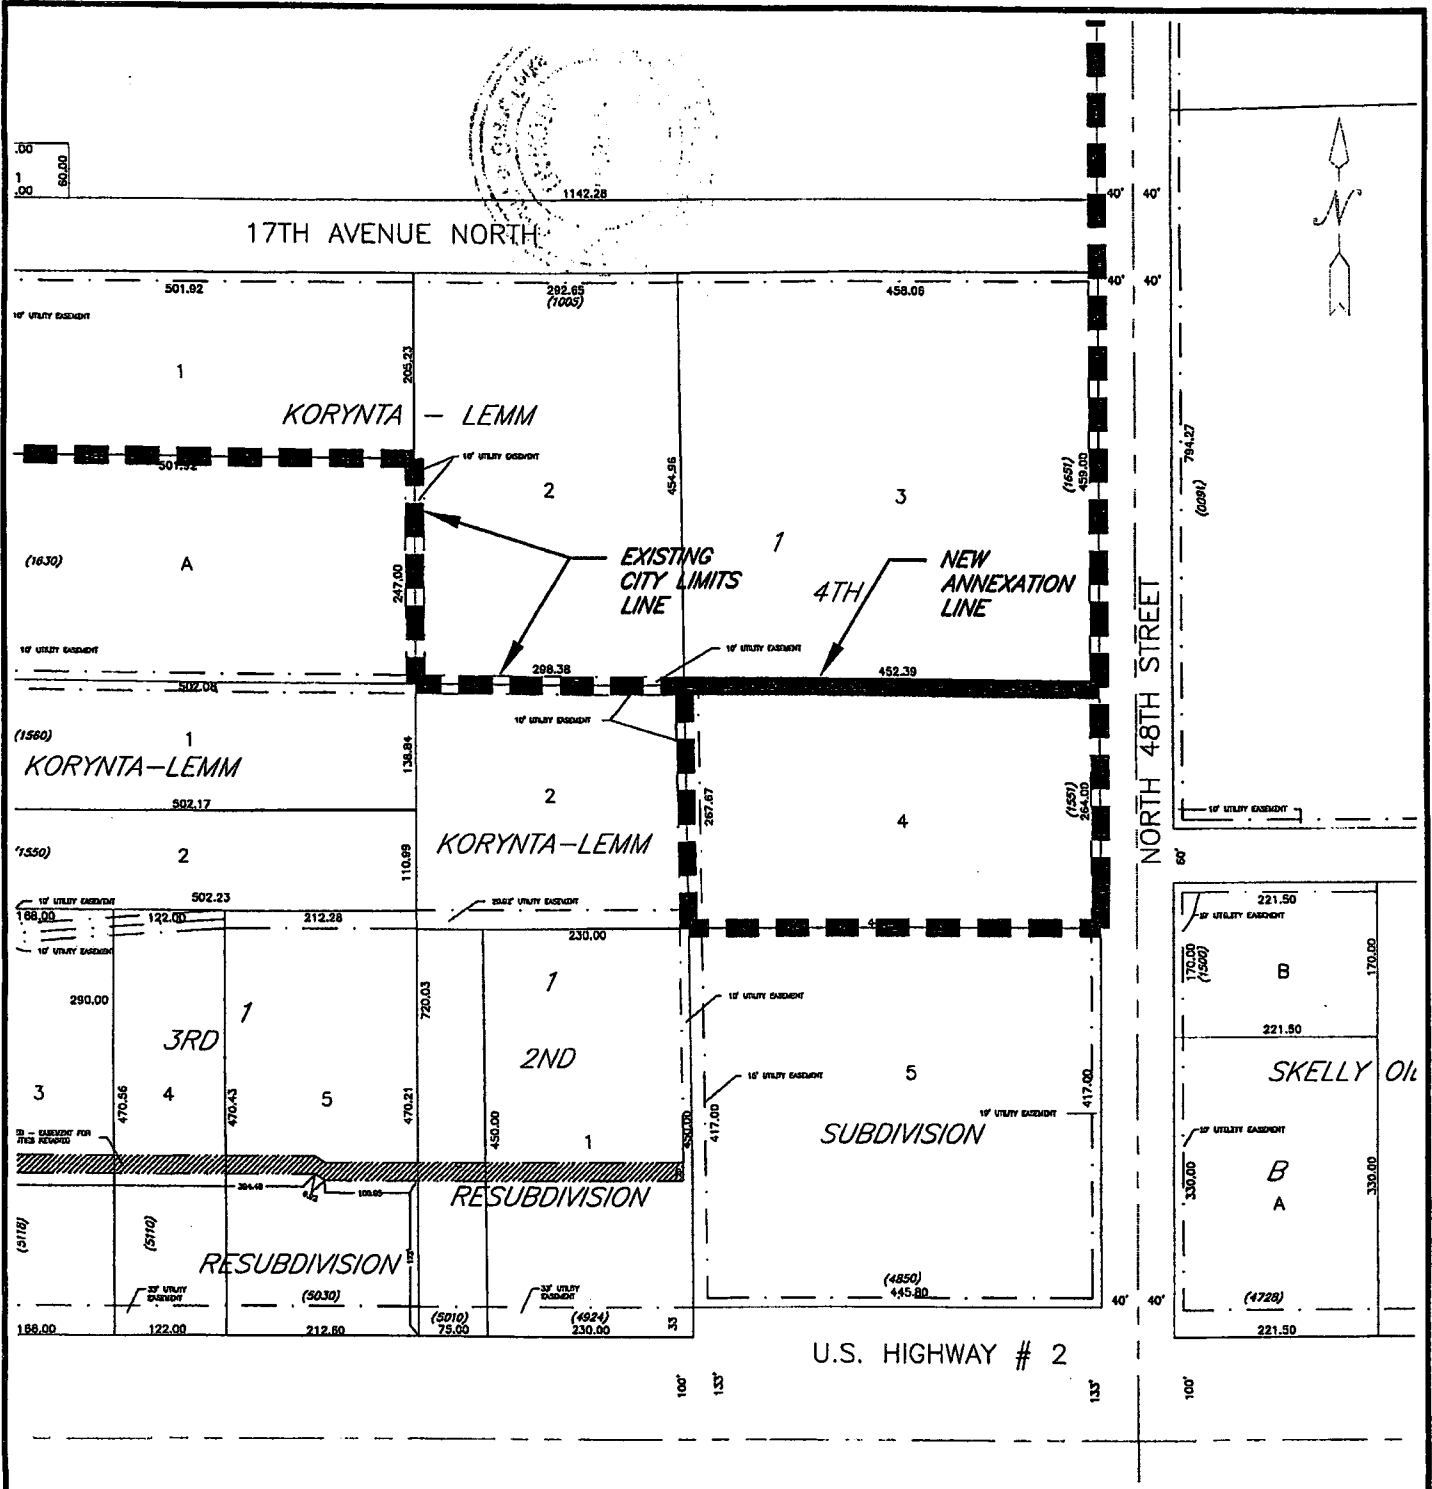

LAND DESCRIPTION:

ALL THAT PART OF LOT 3, BLOCK 1, LEE'S RESUBDIVISION TO THE CITY OF GRAND FORKS, NORTH DAKOTA NOT PREVIOUSLY ANNEXED. ALSO PREVIOUSLY PLATTED AS LOT 4, BLOCK 1, KORYNTA-LEMM 4TH RESUBDIVISION. CONTAINING 119,804 SQUARE FEET OR 2.75 ACRES MORE OR LESS.

P:\Projects\Legal Survey Drawings\ANNEXATION-LEE'S RESUBDIVISION.dwg

4296



ANNEXATION
LEE'S RESUBDIVISION

DATE: 4-27-10

REVIEWED: B. BARTHOLOMEW


SCALE: 1"=200'

DRAWN BY: L. KLEIN

CERTIFICATE

I, Saroj Jerath, city auditor for the city of Grand Forks, ND hereby certify the attached to be a true and correct copy of Ordinance No. 4296, relating to annexation of all that part of Lot 3, Block 1, Lee's Resubdivision (previously platted as Lot 4, Block 1, Korynta-Lemm 4th Resubdivision), that said ordinance was adopted by the city council of the city of Grand Forks, ND at its regular meeting held on Monday, June 7, 2010 and that said ordinance is on file in the office of the city auditor in City Hall, Grand Forks, ND.

Dated at Grand Forks, ND this 5th day of January, 2011.

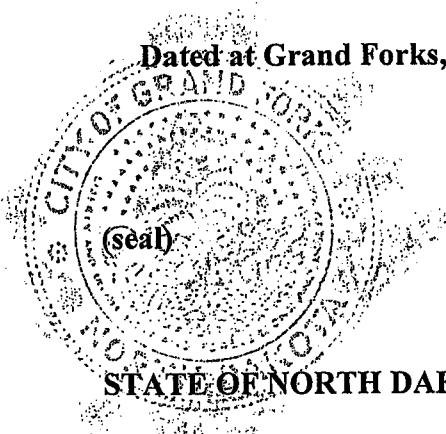

Saroj Jerath
Saroj Jerath, City Auditor

STATE OF NORTH DAKOTA)
)SS
COUNTY OF GRAND FORKS)

On this 5th day of January, 2011, before me, personally appeared Saroj Jerath, city auditor for the city of Grand Forks, who executed the within instrument and acknowledged to me that she executed the same.

AUDITOR'S OFFICE
COUNTY OF GRAND FORKS, NORTH DAKOTA

January 12, 2011
TRANSFER ENTERED
Rebecca Johnson Auditor
Deputy

Rebecca Johnson
Notary Public, State of North Dakota

REBECCA JOHNSON
Notary Public, State of North Dakota
My Commission Expires March 6, 2014

