

ORDINANCE NO. 4308

AN ORDINANCE TO ANNEX ALL LANDS PLATTED AS HOMESTEAD GROVE FOURTH ADDITION AND UNPLATTED PARTS WEST THEREOF, TO THE CITY OF GRAND FORKS, NORTH DAKOTA, NOT PREVIOUSLY ANNEXED, TOGETHER WITH THE FULL WIDTH OF ALL PLATTED STREETS AND PUBLIC RIGHTS-OF-WAY CONTIGUOUS THERETO.

BE IT ORDAINED BY THE CITY COUNCIL OF THE CITY OF GRAND FORKS, NORTH DAKOTA, THAT:

Section 1.

The following territory is hereby annexed to the City of Grand Forks, North Dakota, together with the full width of all platted streets and public rights-of-way contiguous thereto:

ALL LANDS PLATTED AS HOMESTEAD GROVE FOURTH ADDITION, NOT PREVIOUSLY ANNEXED, TO THE CITY OF GRAND FORKS, NORTH DAKOTA.

SAID TRACT CONTAINS 1,272,917.14 SQUARE FEET OR 29.22 ACRES, MORE OR LESS, AND IS AS SHOWN ON THE ATTACHED MAP, WHICH IS BY REFERENCE MADE A PART HEREOF.

Section 2.

This ordinance shall be in full force and effect after its passage and approval as provided by law.



Michael R. Brown, Mayor

ATTEST:



Saroj Jerath, City Auditor

Introduction and first reading: **August 16, 2010**

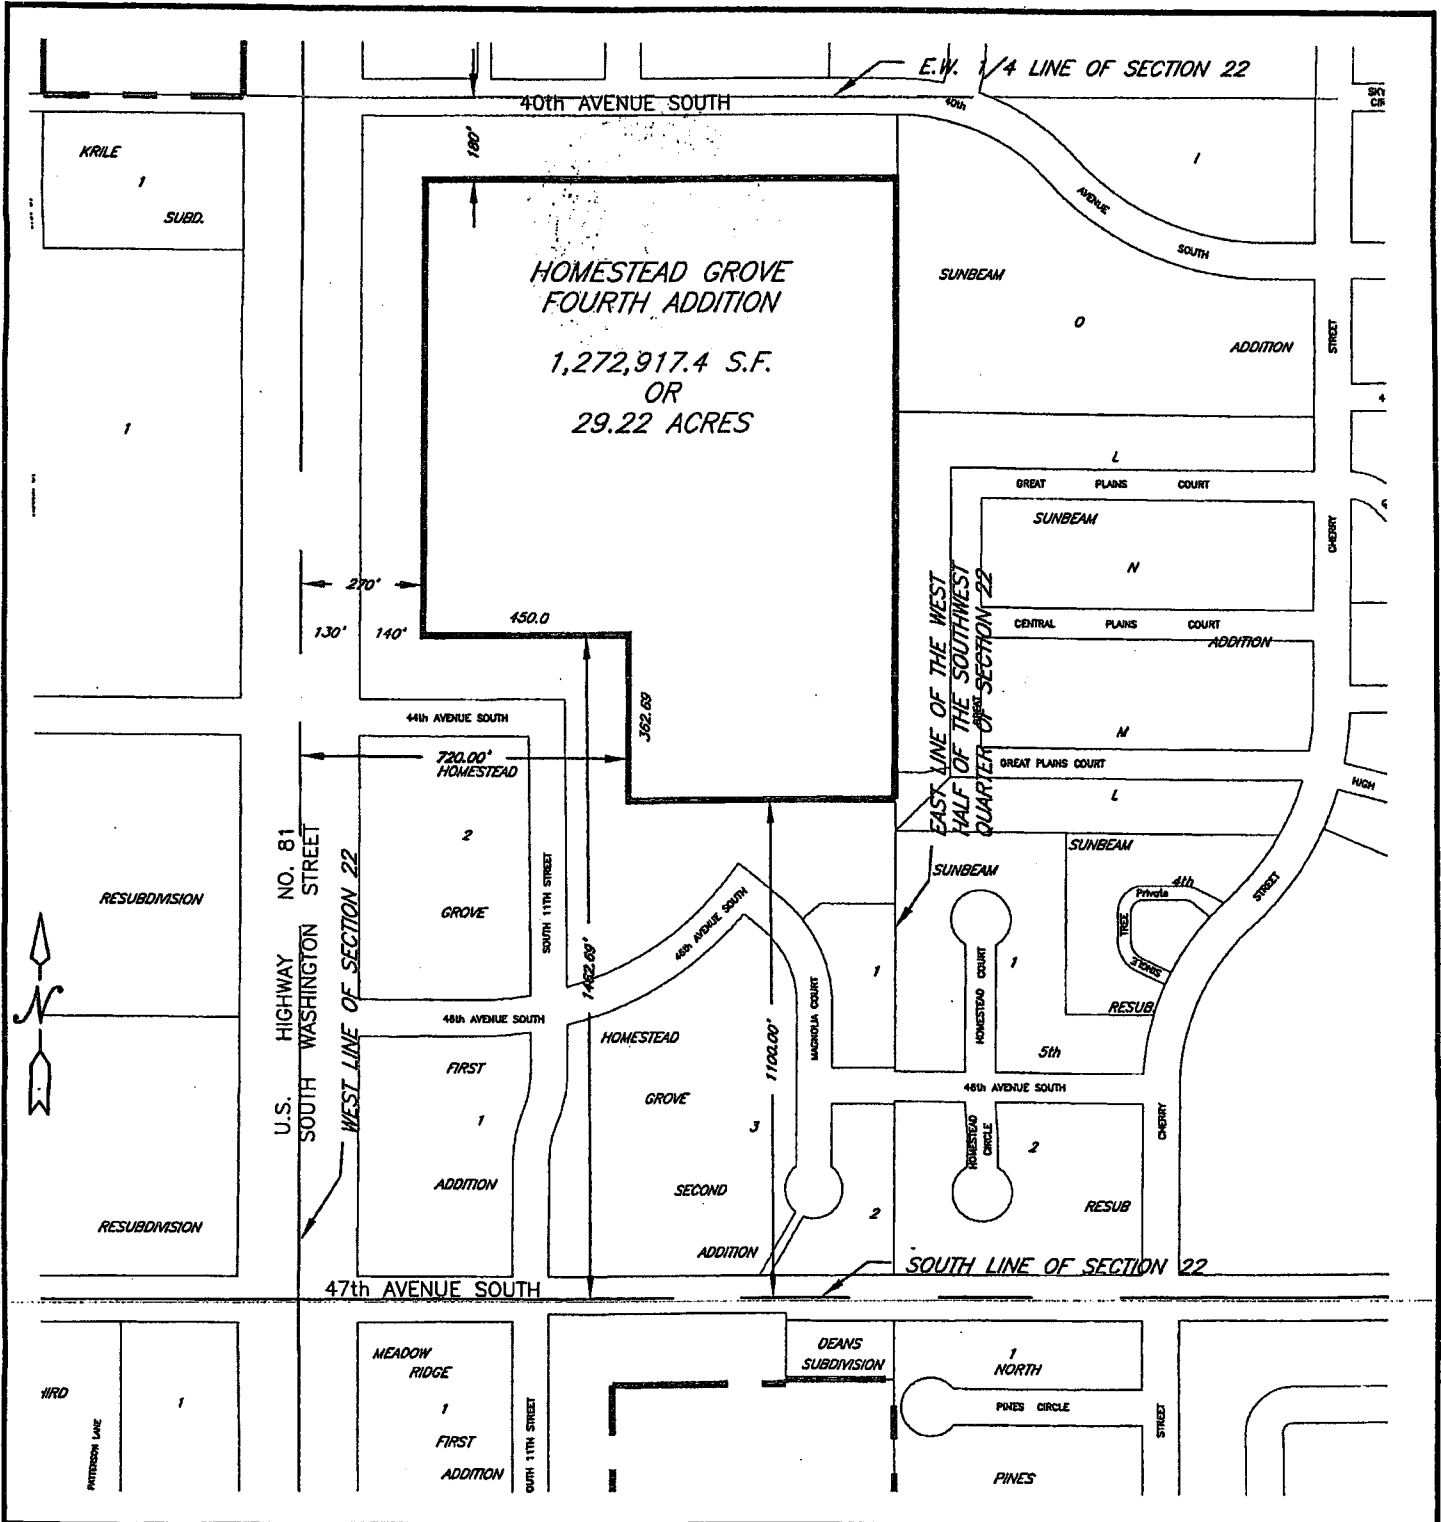
Public Hearing: **September 20, 2010**

Second reading and final passage: **September 20, 2010**

Approved: **September 20, 2010**

Published: **Not required by law.**

Recorded:




LAND DESCRIPTION:

ALL OF THE WEST HALF OF THE SOUTHWEST QUARTER OF SECTION 22, TOWNSHIP 151 NORTH, RANGE 50 WEST, OF THE FIFTH PRINCIPAL MERIDIAN, GRAND FORKS COUNTY, NORTH DAKOTA, NOT PREVIOUSLY ANNEXED TO THE CITY OF GRAND FORKS. CONTAINING 1,272,917.14 SQUARE FEET OR 29.22 ACRES.

P:\Projects\Legal Survey Drawings\Annexation-Homestead Grove 4TH.dwg

4308



ANNEXATION
HOMESTEAD GROVE FOURTH ADDITION

DATE: 7/27/2010	REVIEWED: B. BARTHOLOMEW
SCALE: 1"=400'	DRAWN BY: L. KLEIN

CERTIFICATE

I, Saroj Jerath, city auditor for the city of Grand Forks, ND hereby certify the attached to be a true and correct copy of Ordinance No. 4308, relating to annexation of all lands platted as Homestead Grove Fourth Addition and unplatted parts west thereof, that said ordinance was adopted by the city council of the city of Grand Forks, ND at its regular meeting held on Monday, September 20, 2010 and that said ordinance is on file in the office of the city auditor in City Hall, Grand Forks, ND.

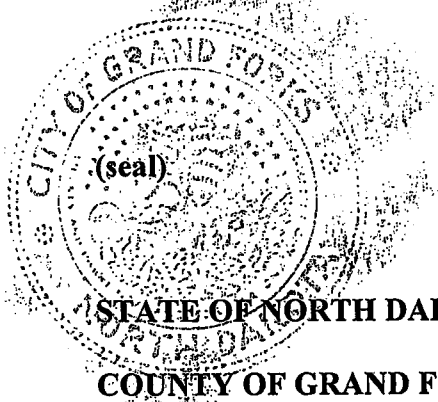Dated at Grand Forks, ND this 5th day of January, 2011.



Saroj Jerath
Saroj Jerath, City Auditor

On this 5th day of January, 2011, before me, personally appeared Saroj Jerath, city auditor for the city of Grand Forks, who executed the within instrument and acknowledged to me that she executed the same.

AUDITOR'S OFFICE
COUNTY OF GRAND FORKS, NORTH DAKOTA
January 12 20 11
TRANSFER ENTERED
Rebecca Johnson Auditor
Deputy

Rebecca Johnson
Notary Public, State of North Dakota

REBECCA JOHNSON
Notary Public, State of North Dakota
My Commission Expires March 6, 2014

