

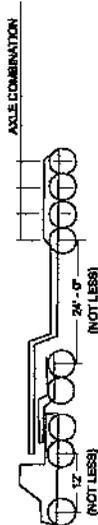


PERMIT BRIDGE LOAD LIMITATIONS ON NORTH DAKOTA STATE HIGHWAYS

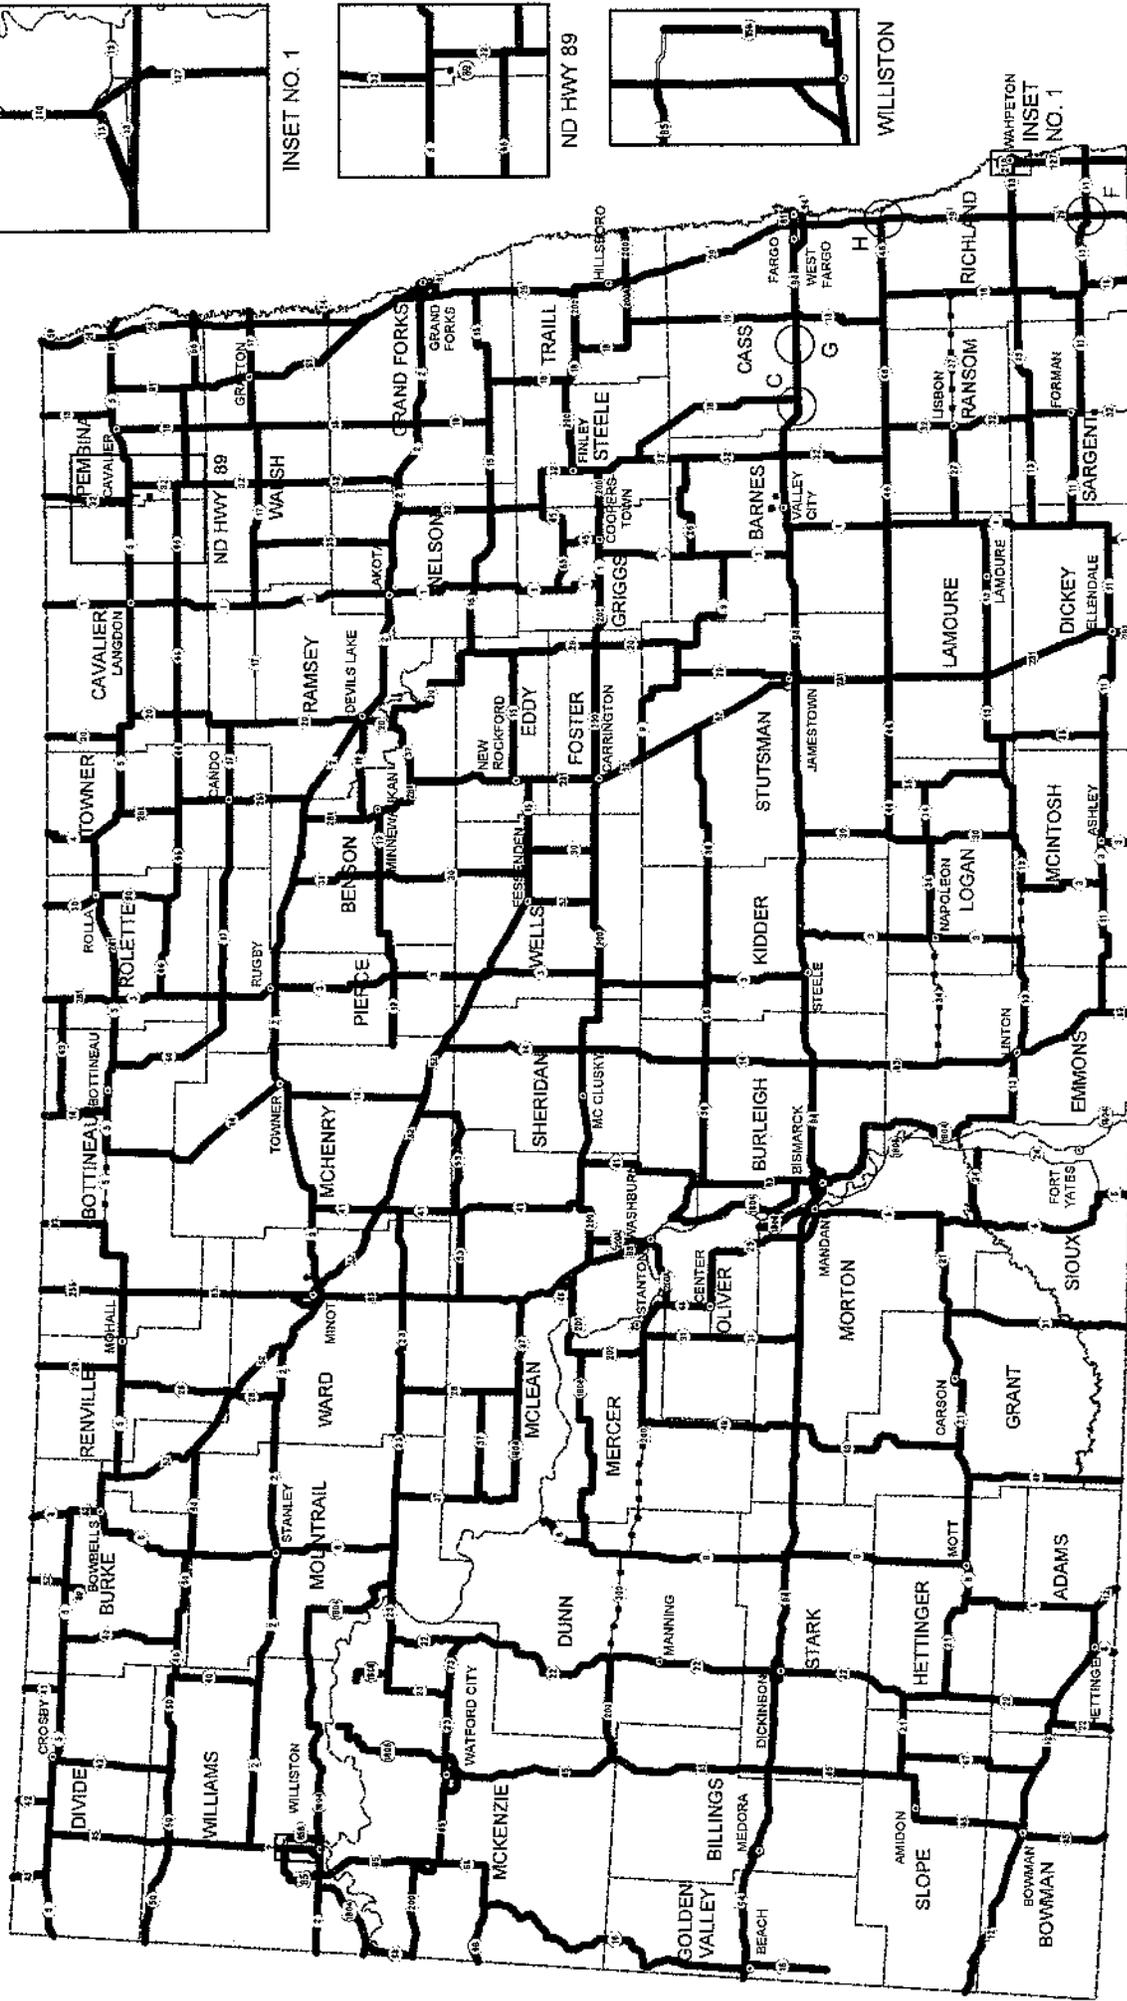

- CLASS 1 - Up to 68,000 lbs. per Axle Combination
- CLASS 2 - Up to 64,000 lbs. per Axle Combination
- CLASS 3 - Up to 48,000 lbs. per Axle Combination
- CLASS 4 - Up to 34,000 lbs. per Axle Combination

LIMITATIONS ON STRUCTURES
 C = ND 38 OVER I-94 - CLASS 2
 F = ND 11 OVER I-29 - CLASS 3
 G = ND 10 OVER I-94 - CLASS 2
 H = ND 46 OVER I-29 - CLASS 2

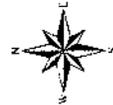

APPROVED:

Grant Lew

NDDOT DIRECTOR

12/01/15

DATE
9-8 ANNEX A